
 


X1 X2 X3 X4 X5 X6

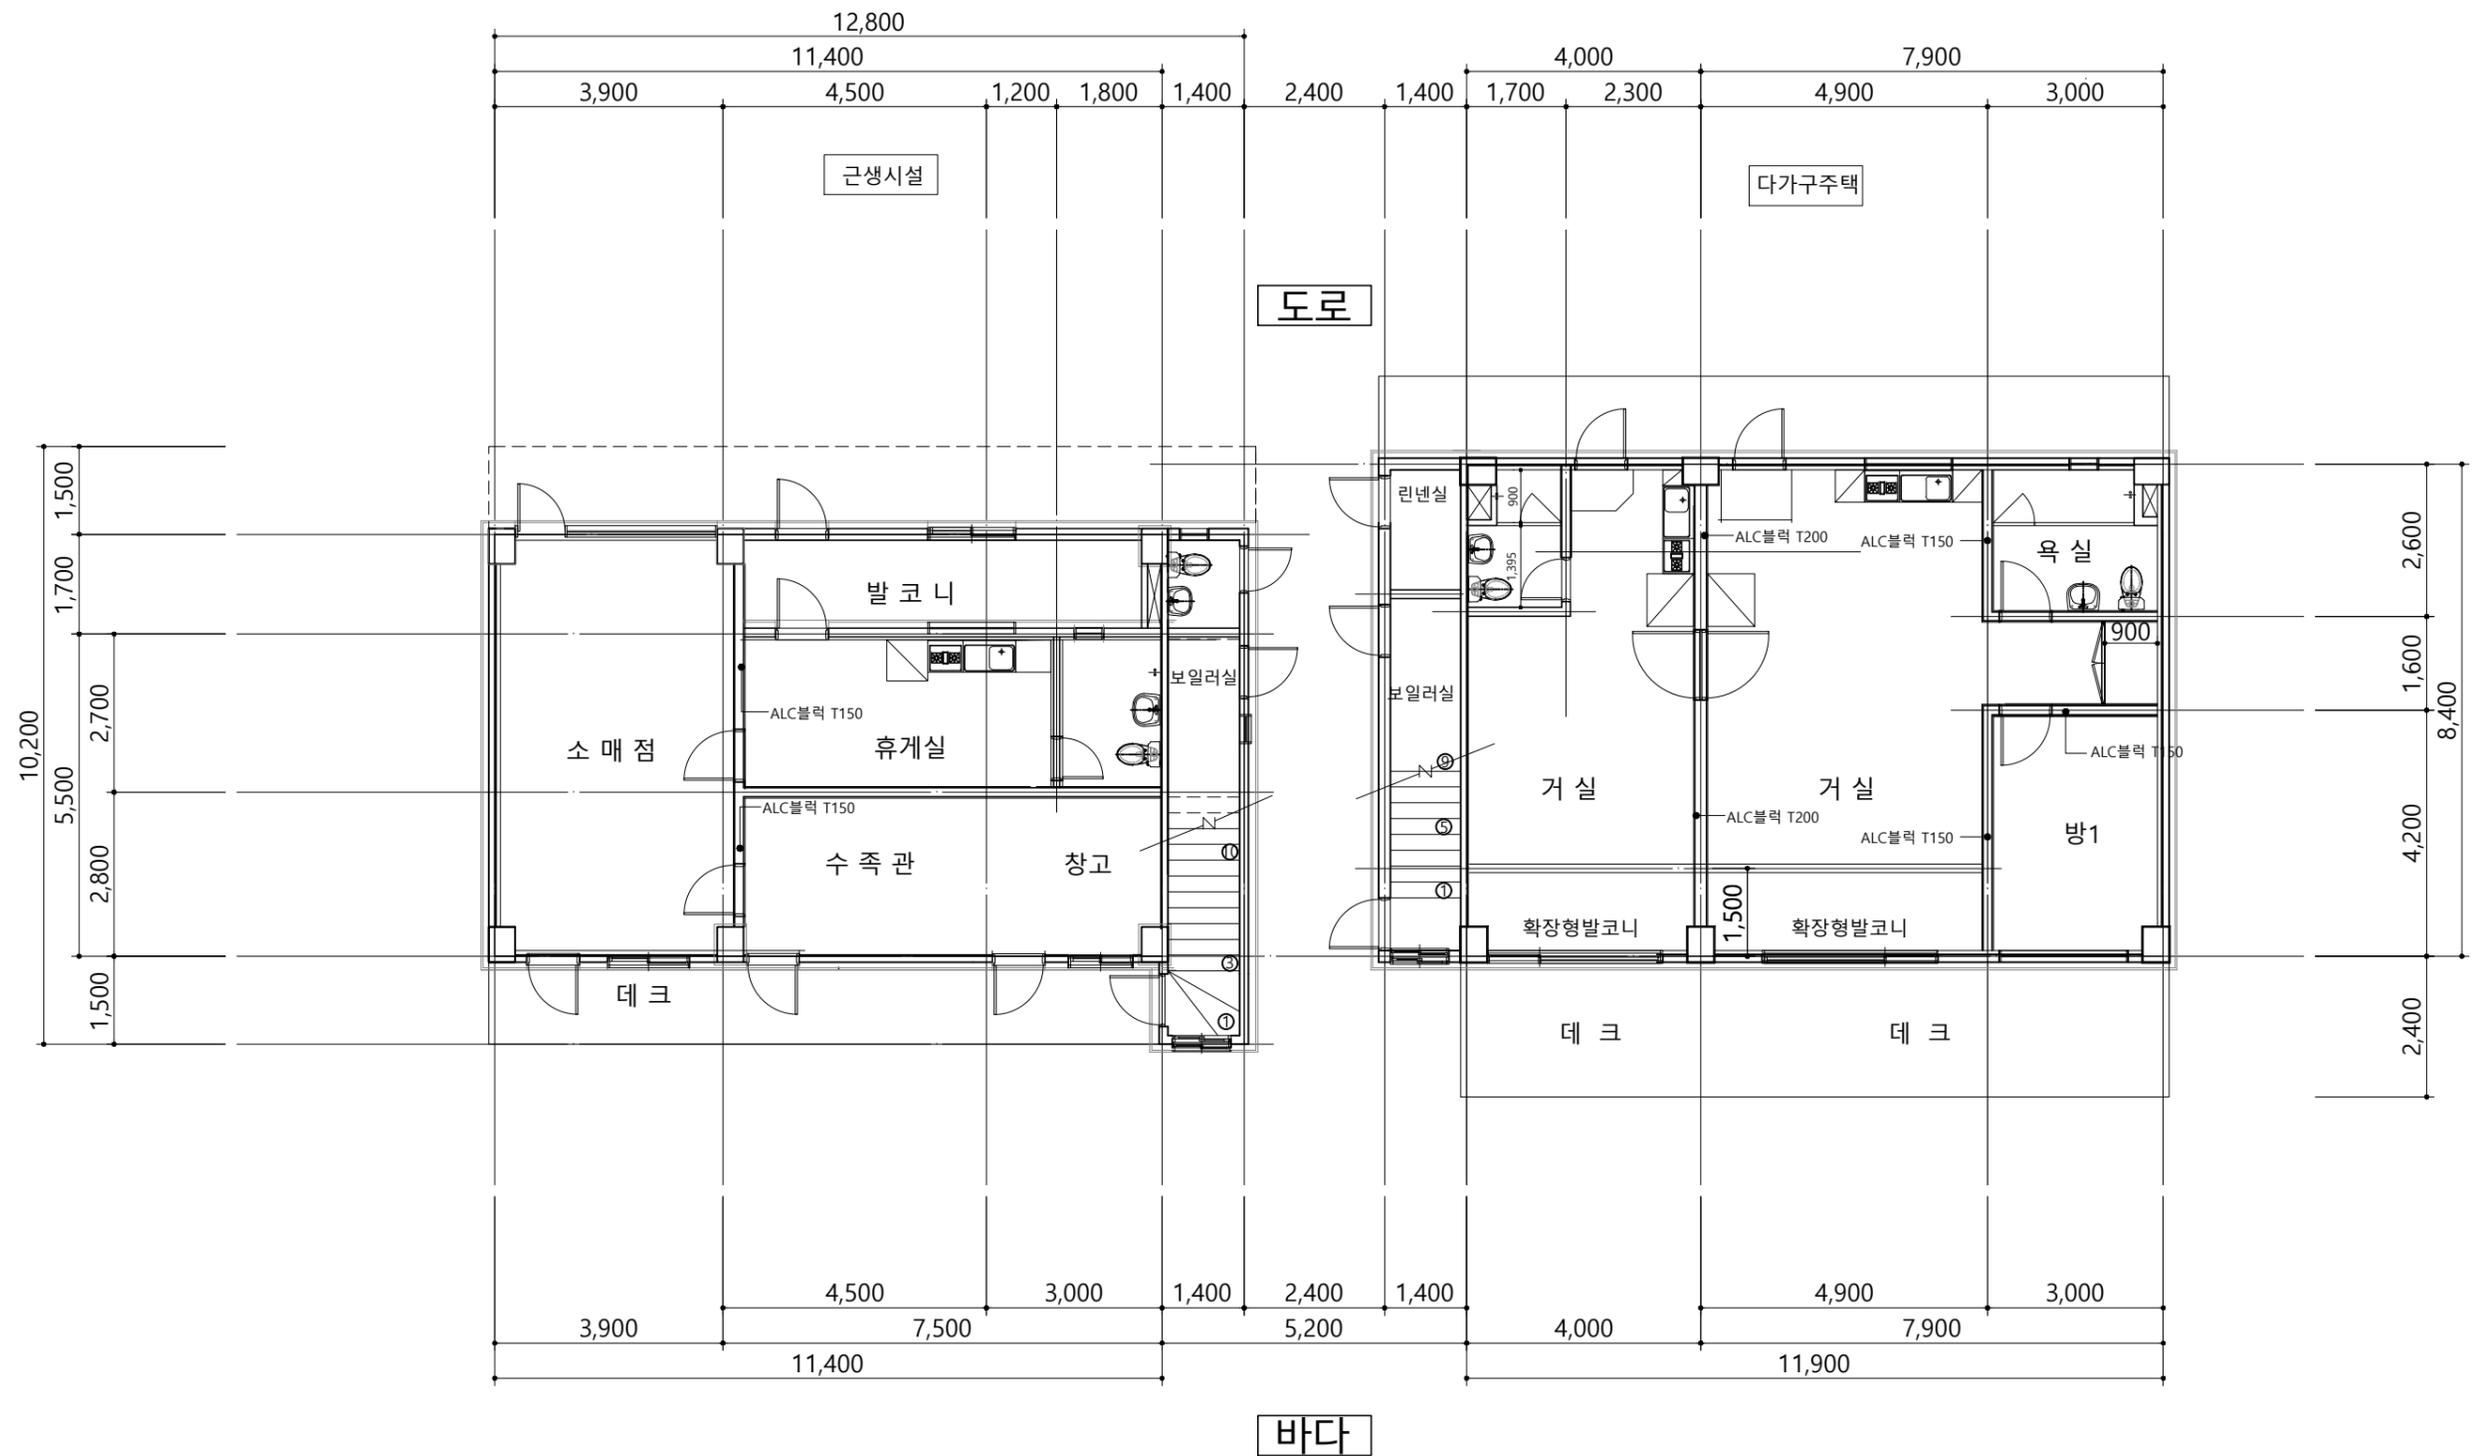

전체 평면도 1층

축척 : 1 / 120

어은돌 근생.다가구 주택 신축공사

TITLE

전체 평면도 1층

SCALE	DATE	DWG NO.	SHEET NO.
1 / 120	2024. 04		